



Individual Letters with Raceway (Power Supplies In Raceway) Concealed Mounting Brackets  
LED Trimless Illuminated Tri-Oval Logo and Letters • **Vivianne Alvarez** • **Miami, FL**

2012





Scale: 3/8" =1'-0"

Bottom Service

**Tri-Oval Logo:** Red Tri-Oval with Gray inner ovals, 1/2" thick Cyro# 2447  
White Acrylic face (No Exceptions) with Red Vinyl Arlon# 2500-33 (PMS# 485 Red) or  
3M# 3630-33 on 1st surface - Recessed Inner Ovals and Side Walls painted  
Special Dark Gray Metallic (PMS# 432U)

4" deep (4-1/8" overall depth) aluminum returns .040 painted  
Special Dark Gray Metallic (PMS# 432U) - .063 Aluminum backs (white inside)  
exterior painted Special Dark Gray Metallic (PMS# 432U) -  
US LED Right Light Series 3 - Up Red LED Illumination, RLS-3-12-RX (3 LED's per module  
2 modules per foot) and PSA-12V-60W (Power Supplies) NO EXCEPTIONS.

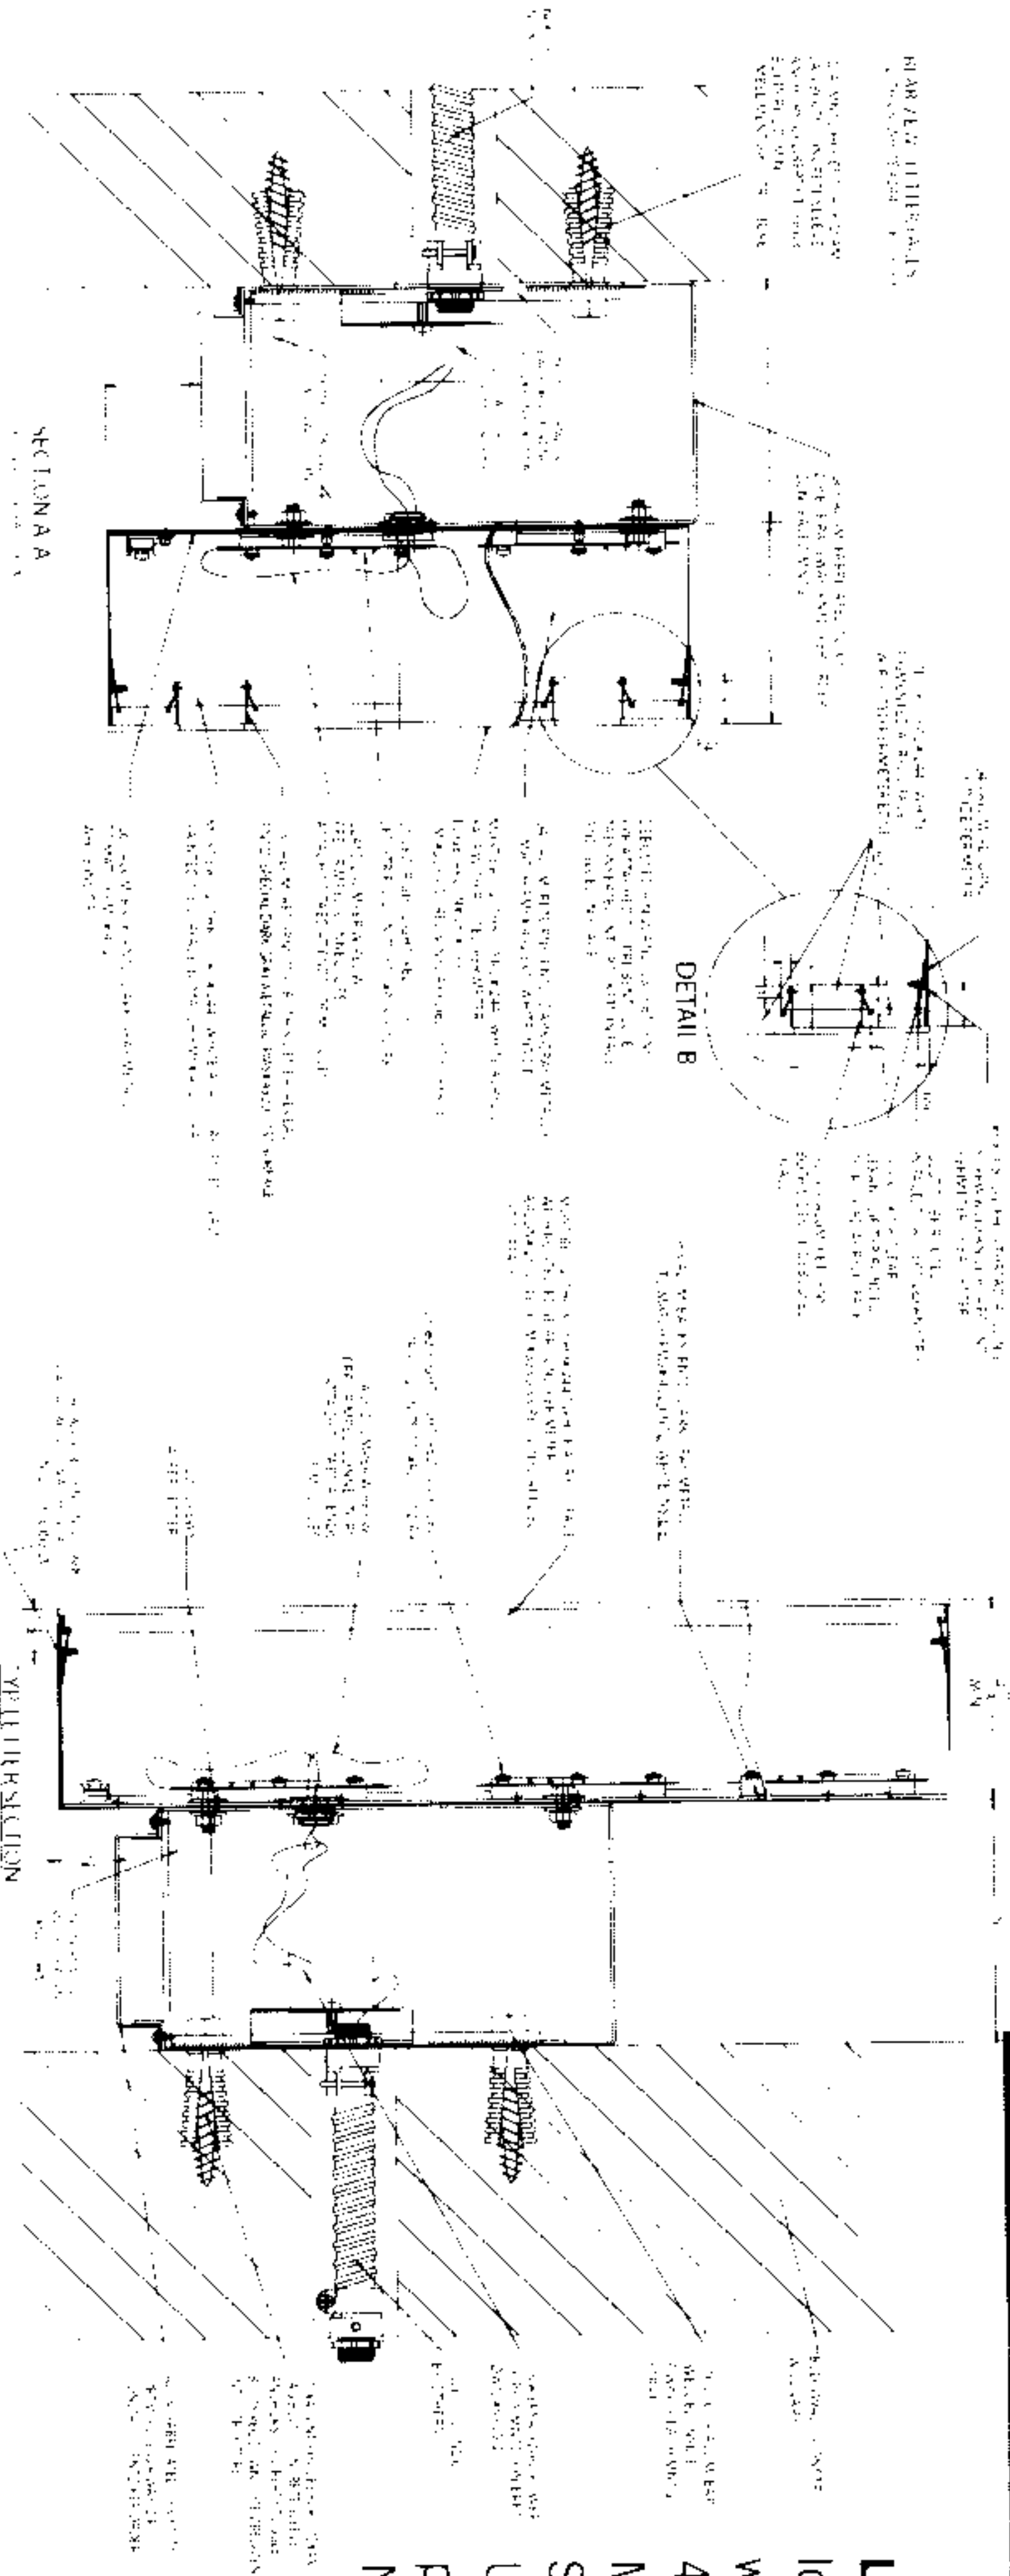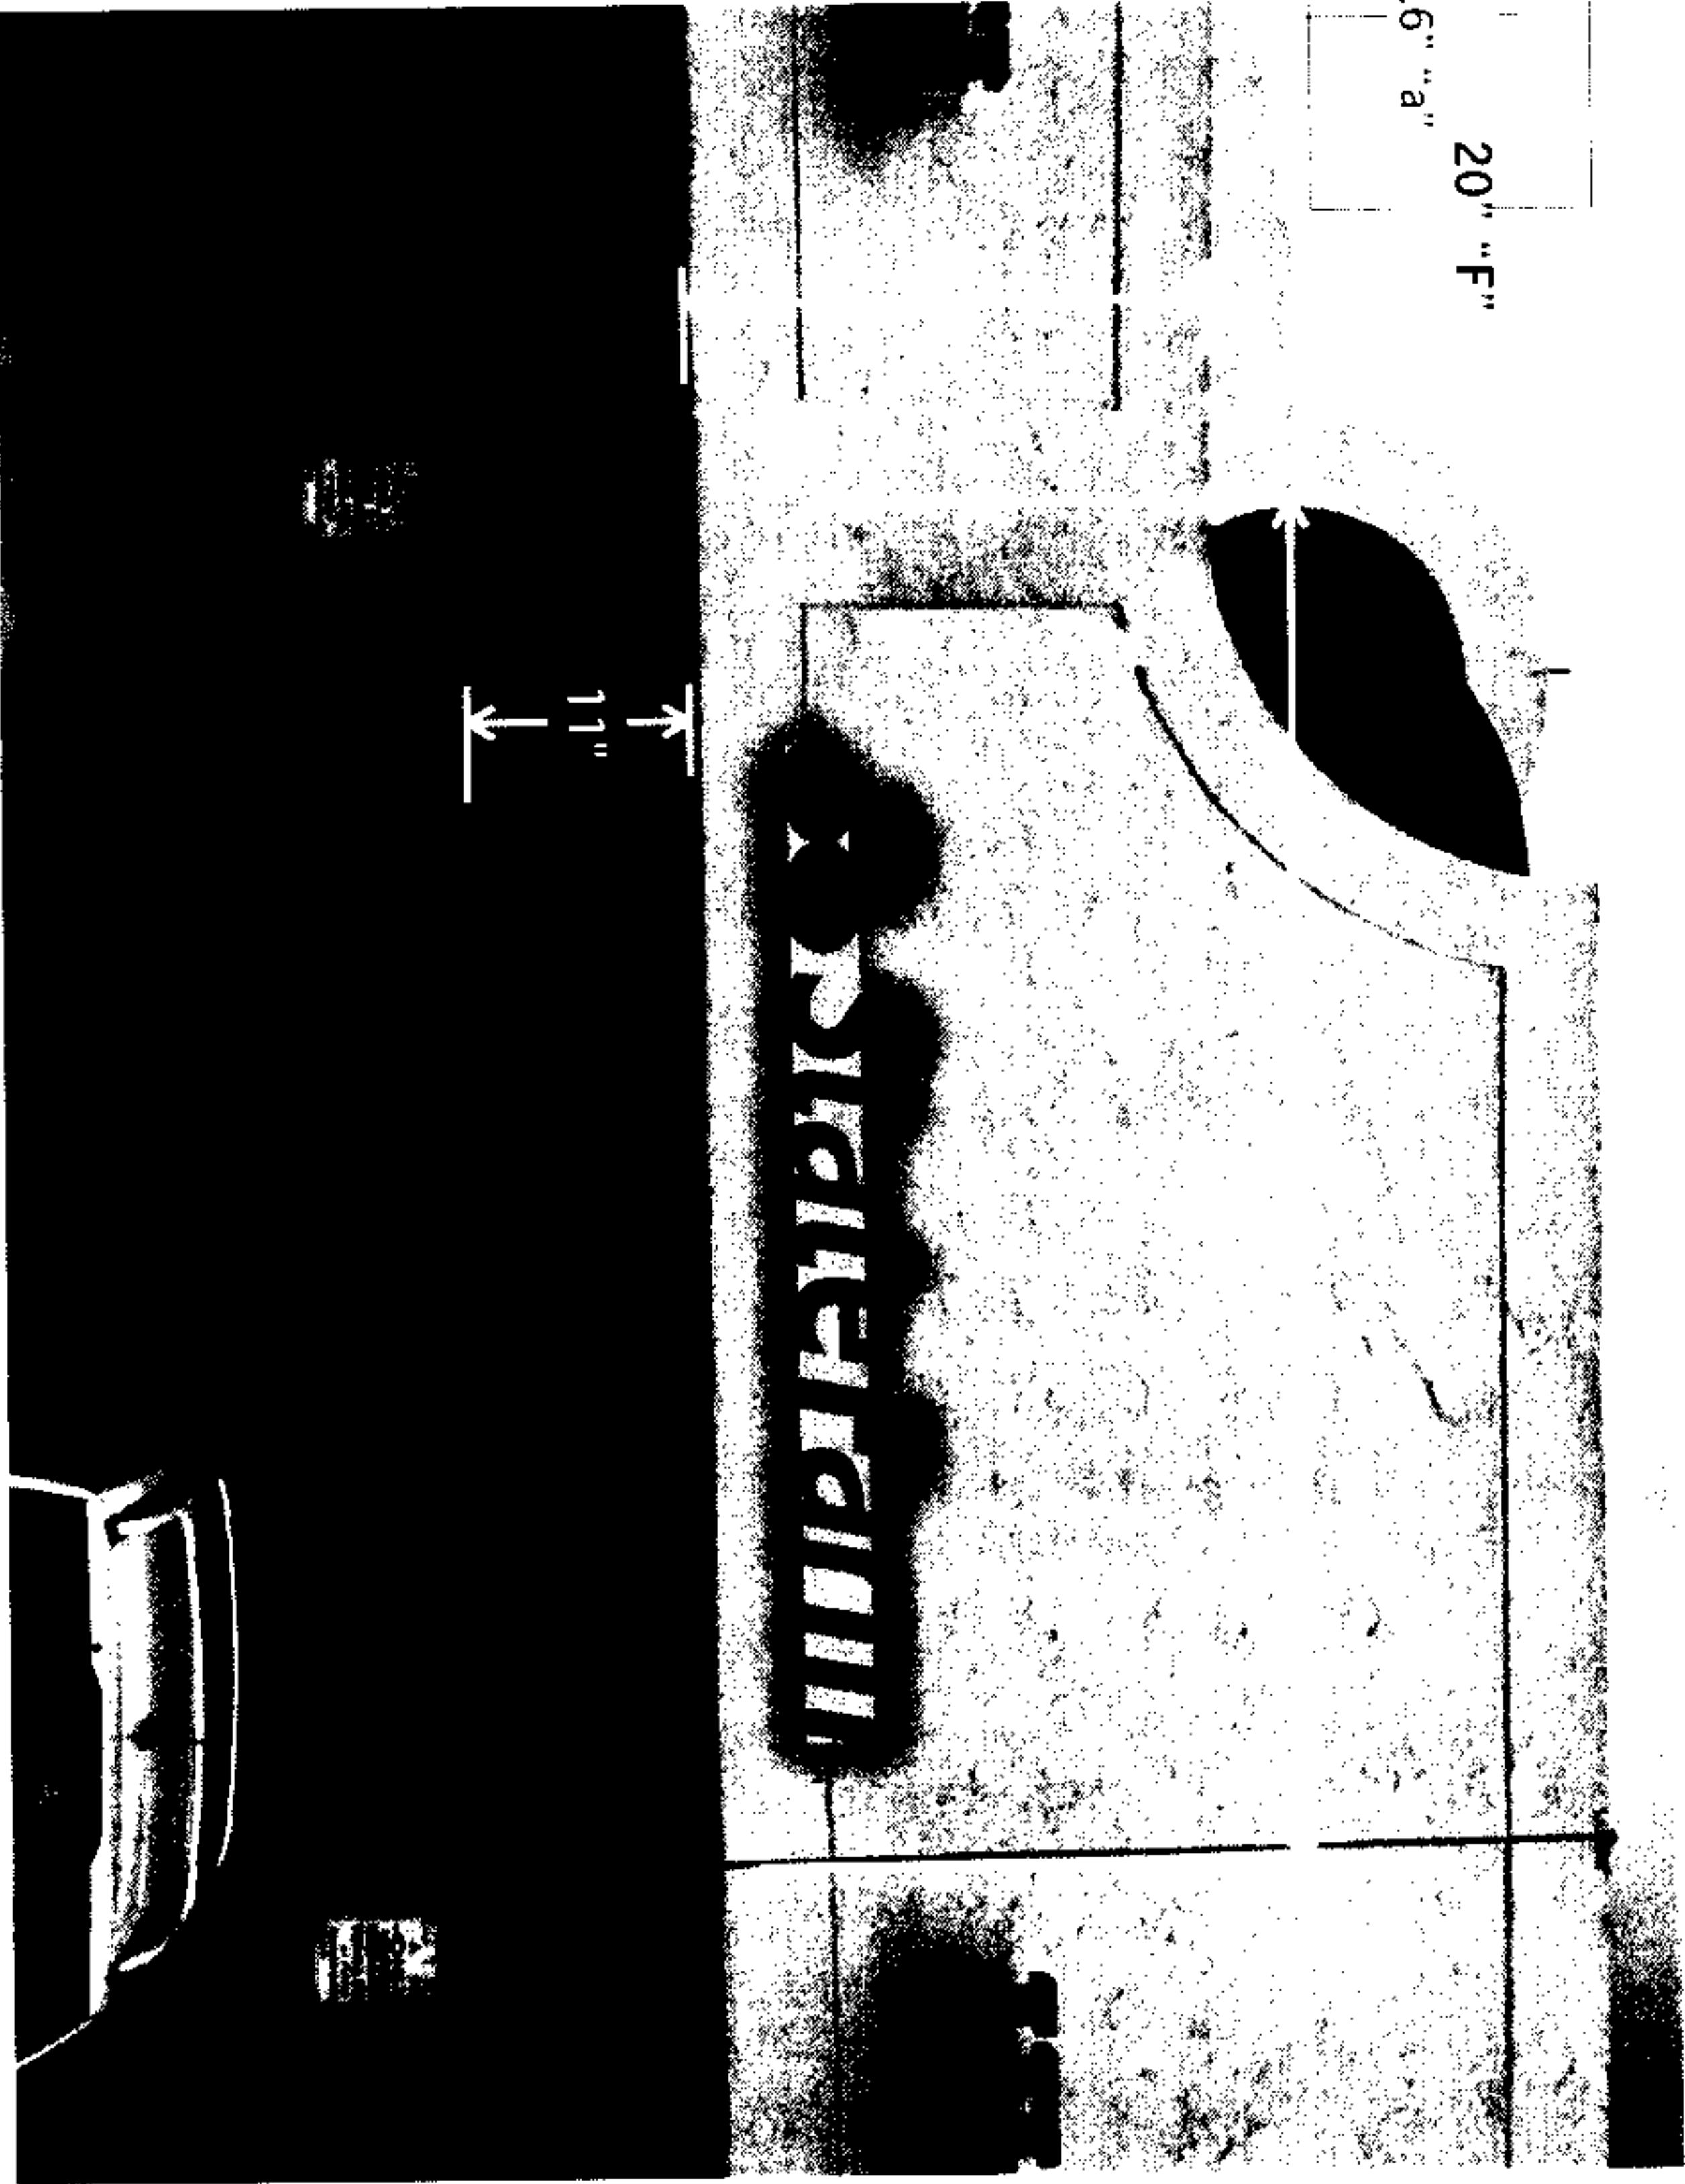

**LED Letters:** STATE FARM - Red LED Channel letters in upper and lower case letters, 1/2" thick Cyro# 2447 White Acrylic faces (No Exceptions) with Red Vinyl Arlon# 2500-33 (PMS# 485 Red) or 3M# 3630-33 on1st surface. 4" deep (4-1/8" overall depth) Aluminum returns .040 painted Special Dark Gray Metallic (PMS# 432U) - .063 Aluminum backs (white inside) exterior painted Special Dark Gray Metallic (PMS# 432U). Raceway color to be determined. US LED Right Light Series 3 - Up Red LED Illumination, RLS-3-12-RX (3 LED's per module, 2 modules per foot) and PSA-12V-60W (Power Supplies)  
NOTE: MUST be UL Approved and Labeled

<b>Dualite Sales &amp; Service, Inc.</b> One Dualite Lane Williamsburg, Ohio 45176		<b>FILE# 12-11-139 STAT02-DES</b>		Customer Approval or Comments:	
Scale: 3/8" =1'-0"		Date: 1/28/13			

This design is exclusive property of Dualite Sales & Service, Inc. • 1 Dualite Lane • Williamsburg, OH 45176 • Copyright 2012 Dualite Sales & Service, Inc. All Rights Reserved. Reproduction of this proprietary work without the permission of Dualite Sales & Service, Inc. will subject the user to liability under the copyright statutes of the United States.